


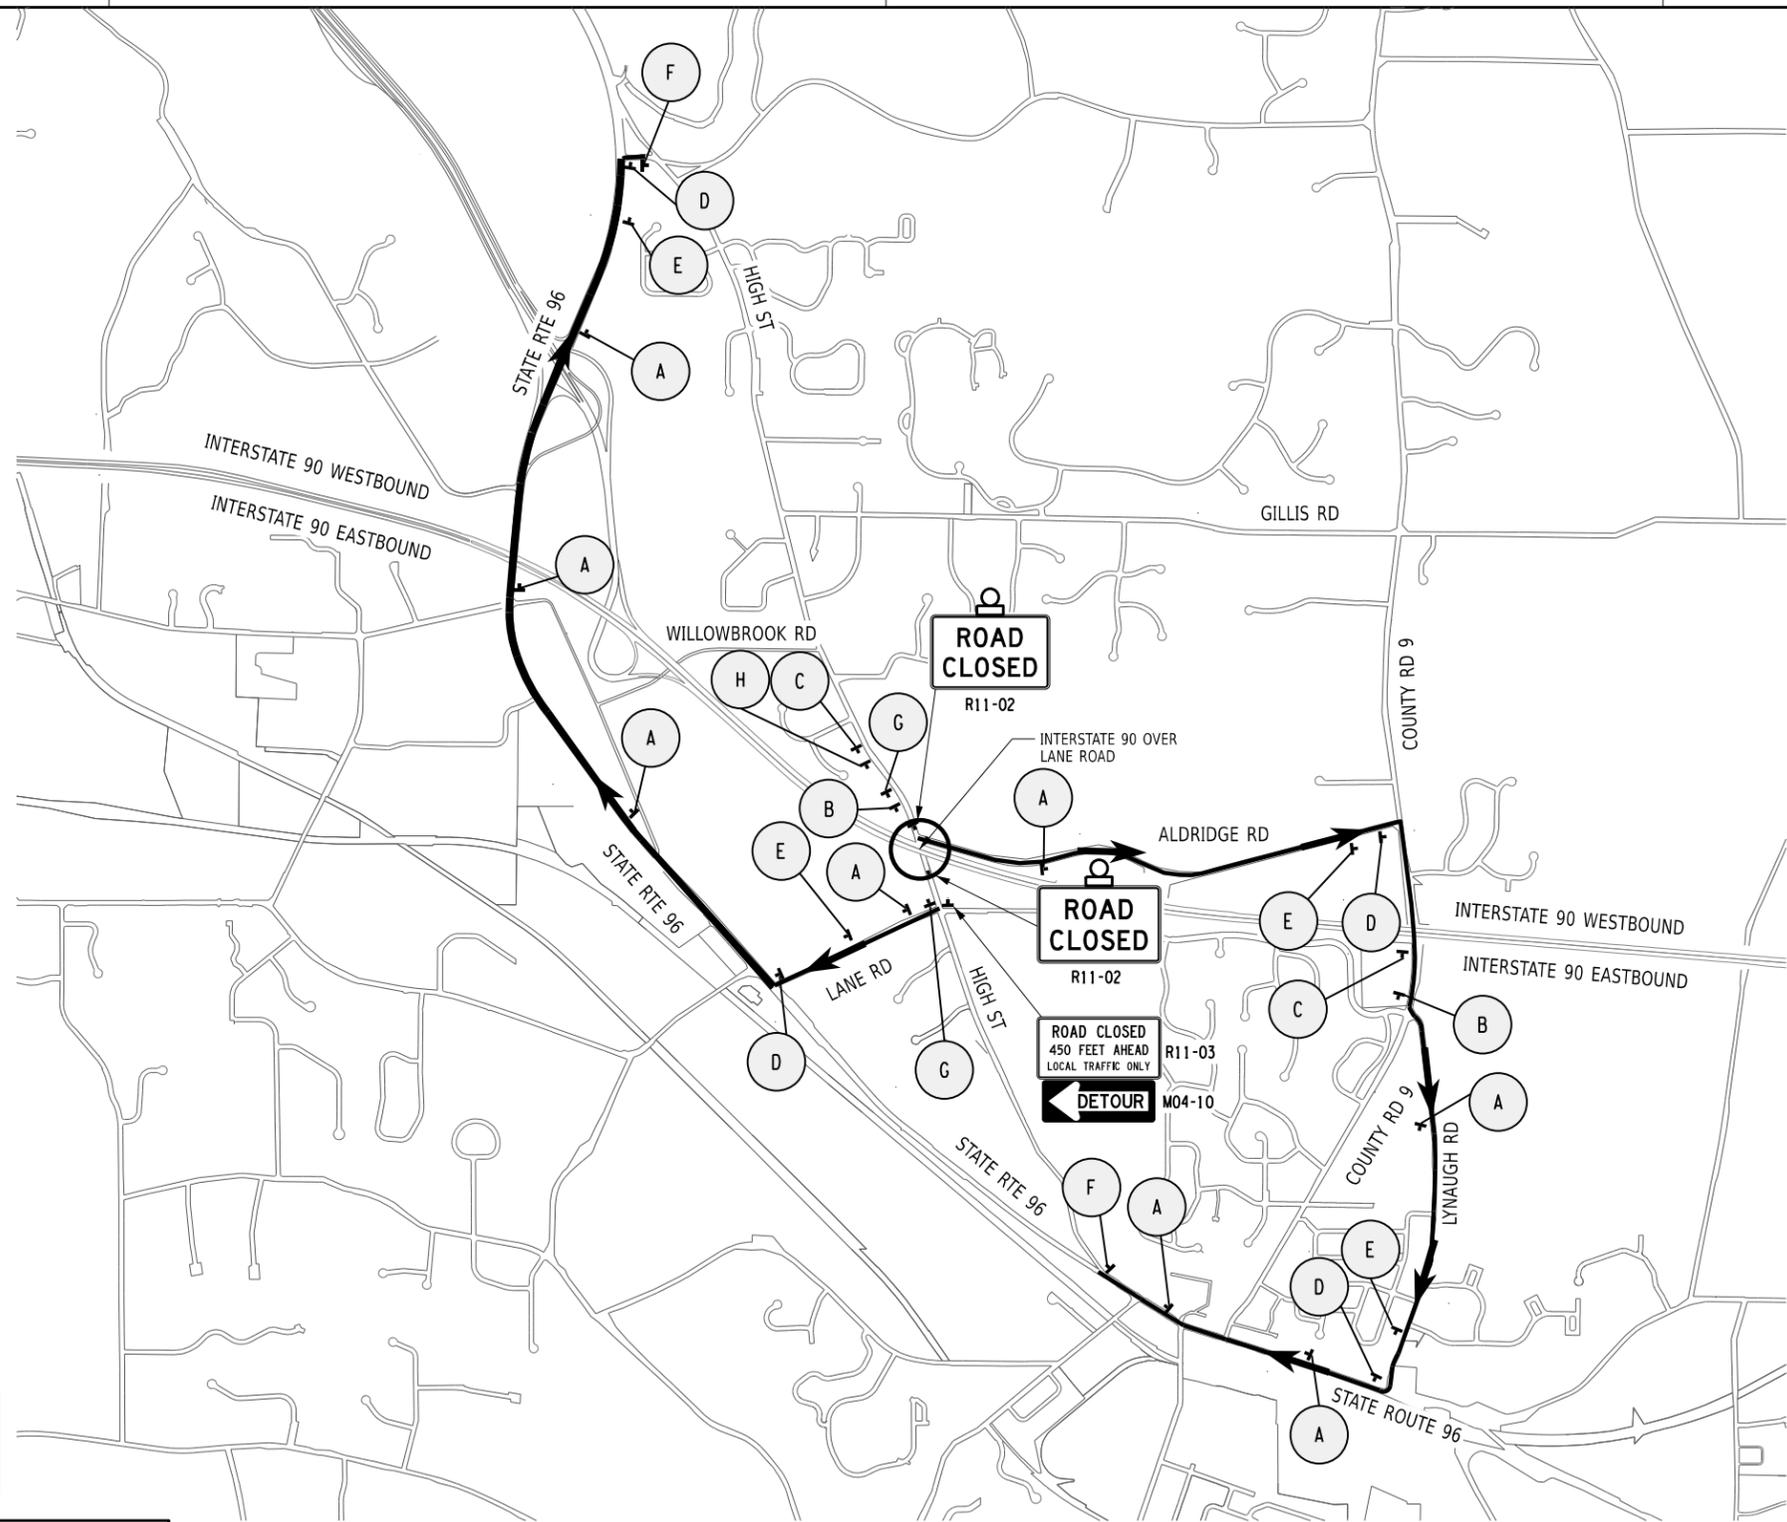

SIGN LEGEND

- A
- B
- C
- D
- E
- F
- G
- H



WORK ZONE TRAFFIC CONTROL LEGEND	
SYMBOL	DESCRIPTION
	DIRECTION OF TEMPORARY TRAFFIC DETOUR
	SIGN, TEMPORARY

ALTERED ON:	AFFIXED ON: 06/21/2024
SIGNATURE: STAMP:	SIGNATURE: STAMP:


NOTE:
TYPE III CONSTRUCTION BARRICADES TO BE PLACED AT ALL R11-02 & R11-03 LOCATIONS.

IT IS A VIOLATION OF LAW FOR ANY PERSON, UNLESS THEY ARE ACTING UNDER THE DIRECTION OF A LICENSED PROFESSIONAL ENGINEER, ARCHITECT, LANDSCAPE ARCHITECT, OR LAND SURVEYOR, TO ALTER AN ITEM IN ANY WAY. IF AN ITEM BEARING THE STAMP OF A LICENSED PROFESSIONAL IS ALTERED, THE ALTERING ENGINEER, ARCHITECT, LANDSCAPE ARCHITECT, OR LAND SURVEYOR SHALL STAMP THE DOCUMENT AND INCLUDE THE NOTATION "ALTERED BY" FOLLOWED BY THEIR SIGNATURE, THE DATE OF SUCH ALTERATION, AND A SPECIFIC DESCRIPTION OF THE ALTERATION.

REVISIONS			
DATE	DESCRIPTION	BY	SYM.
10/23/24	REVISIONS MADE PER COMMENTS	ECH	△



TITLE OF PROJECT PAVEMENT REHABILITATION EXIT 44 TO EXIT 45	CONTRACT NUMBER: TAS 24-1
LOCATION OF PROJECT SYRACUSE DIVISION I-90 MP 347.1 TO 351.4	DATE: 06/21/2024
TITLE OF DRAWING WORK ZONE TRAFFIC CONTROL DETOUR HIGH STREET	DRAWING NUMBER: WZD-04

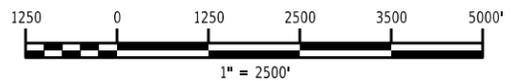

PWZ
 CHECKED BY: R. BENNETT
 DRAFTED BY: C. CLARK
 CHECKED BY: R. BENNETT
 DESIGNED BY: C. ECKLUND
 DESIGN SUPERVISOR: W. DALEY