



FUTURE


# DOG PARK AT HARLAN FISHER PARK

SCHEMATIC DESIGN  
±1 ACRE



Bayer Landscape Architecture, PLLC

DECEMBER 2021

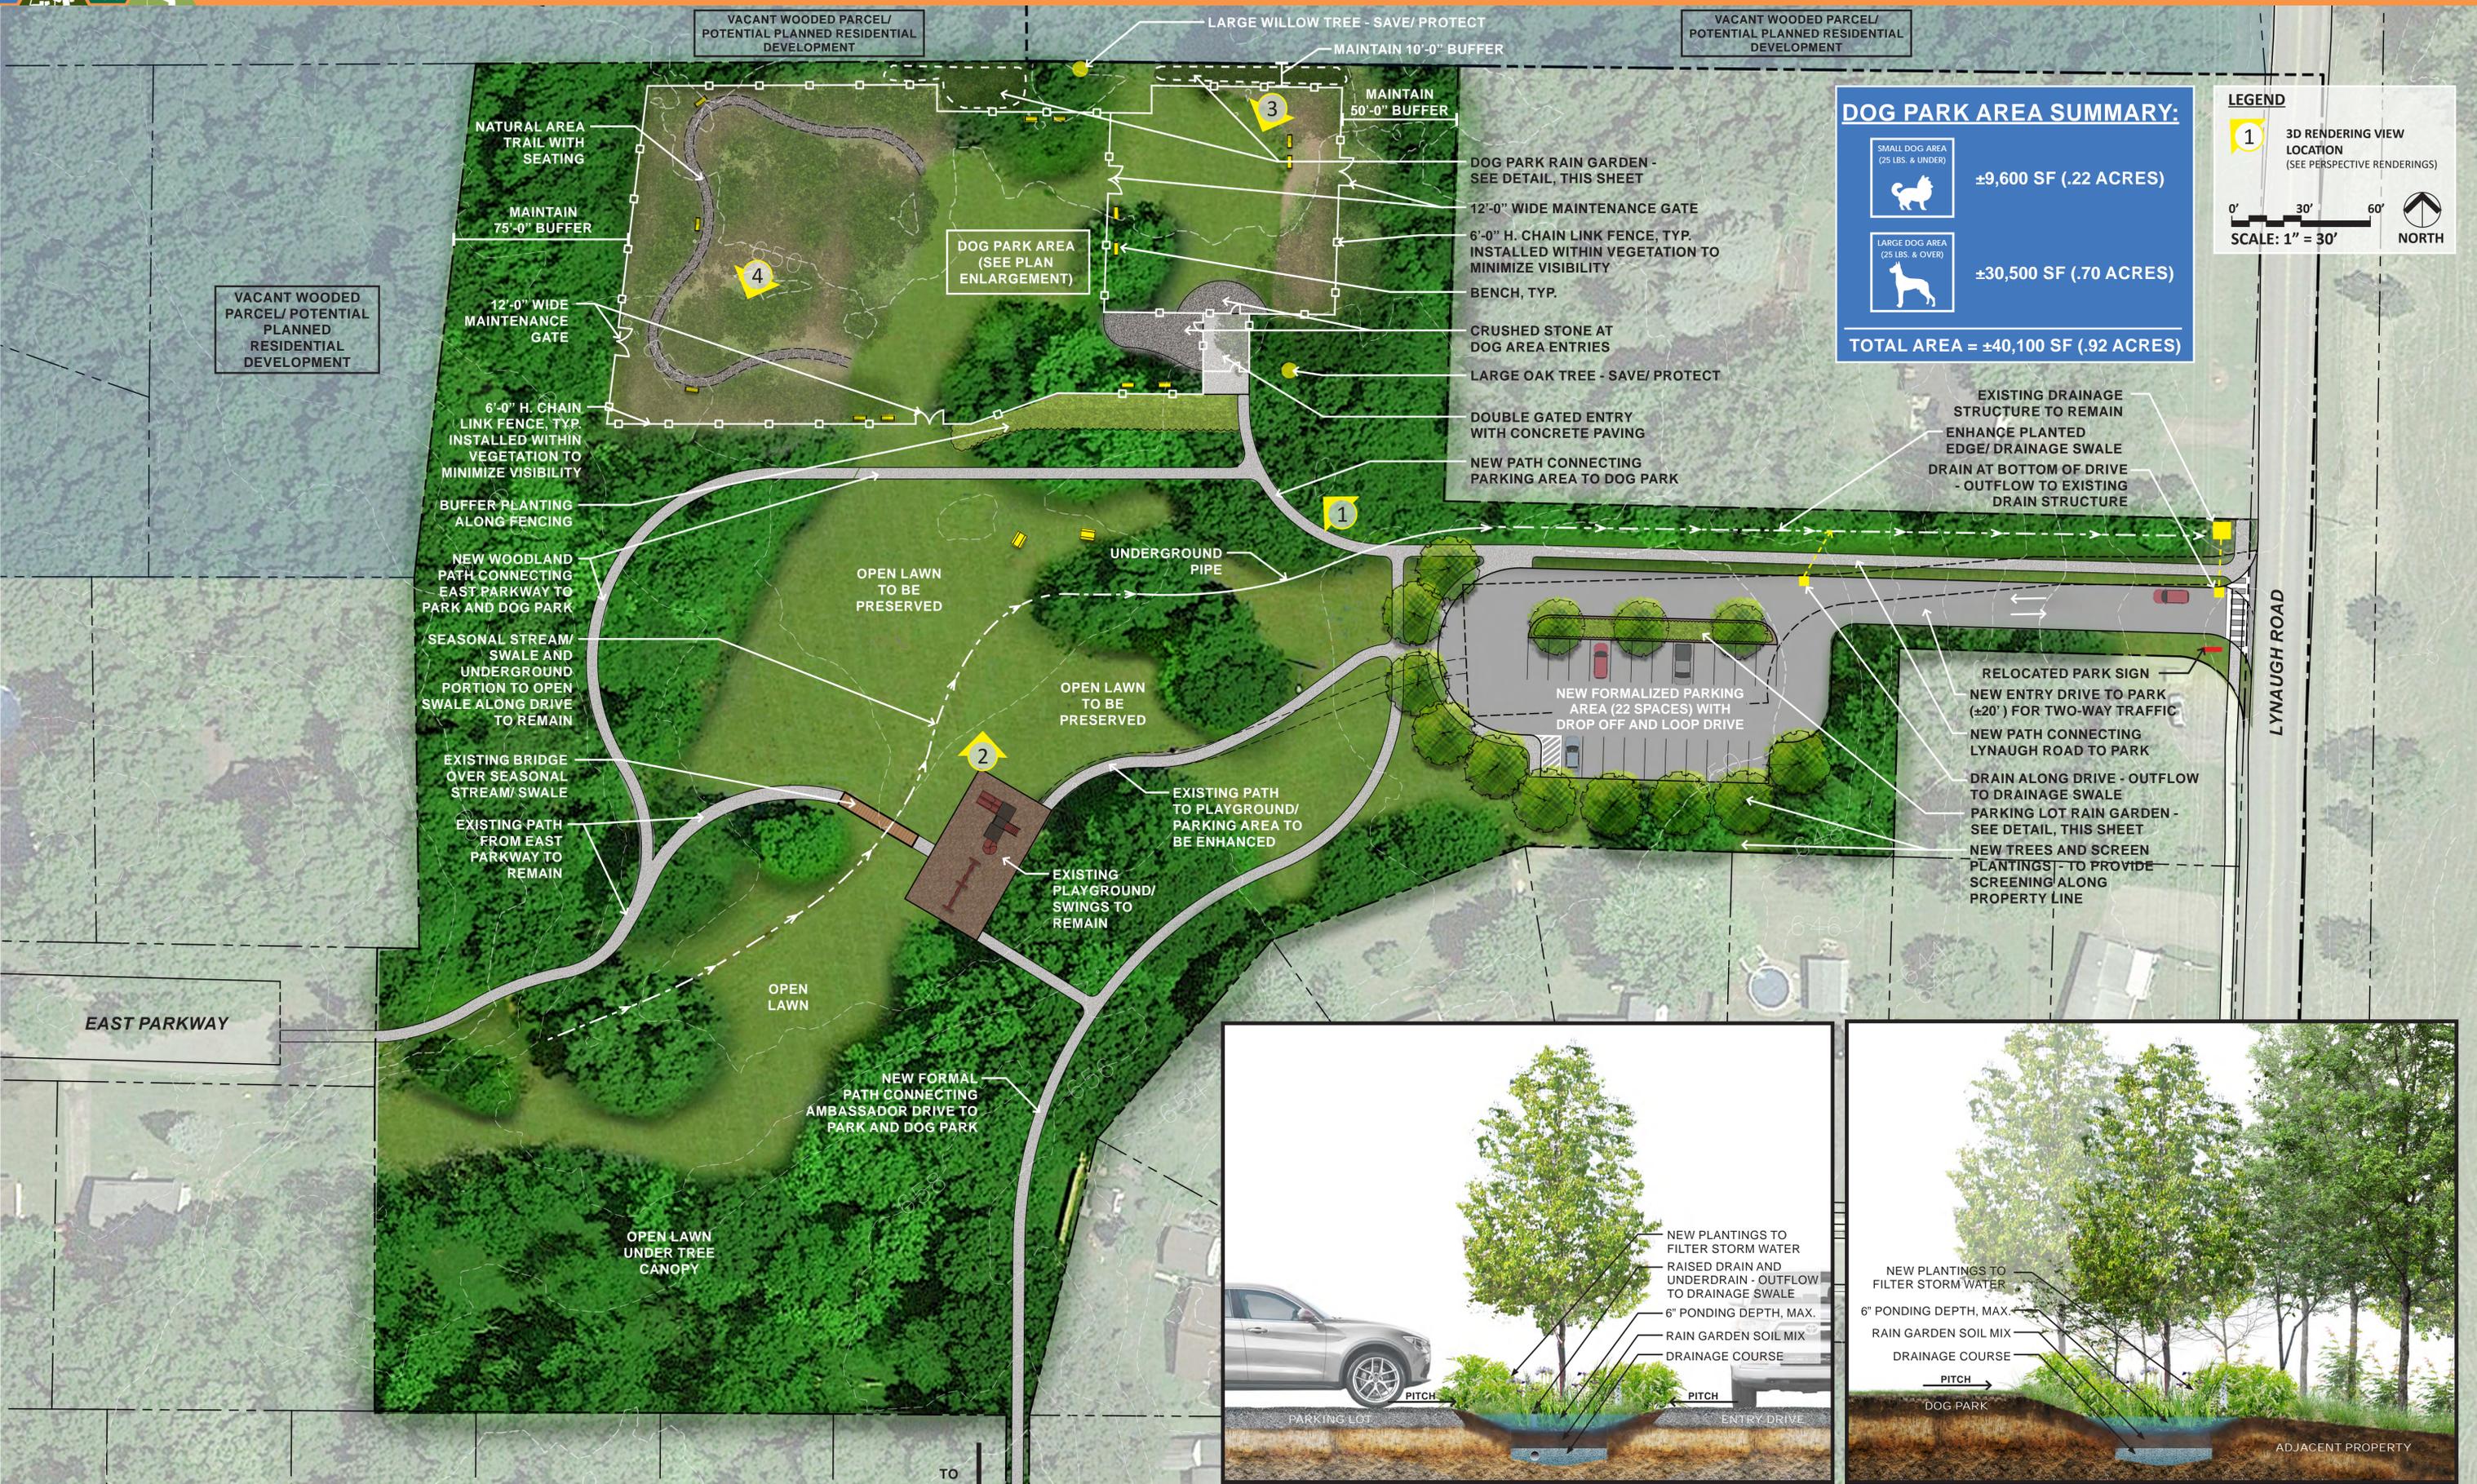

**DOG PARK AREA SUMMARY:**

- SMALL DOG AREA (25 LBS. & UNDER) ±9,600 SF (.22 ACRES)
- LARGE DOG AREA (25 LBS. & OVER) ±30,500 SF (.70 ACRES)
- TOTAL AREA = ±40,100 SF (.92 ACRES)**



**LEGEND**

1 3D RENDERING VIEW LOCATION (SEE PERSPECTIVE RENDERINGS)

0' 30' 60'

SCALE: 1" = 30'

NORTH

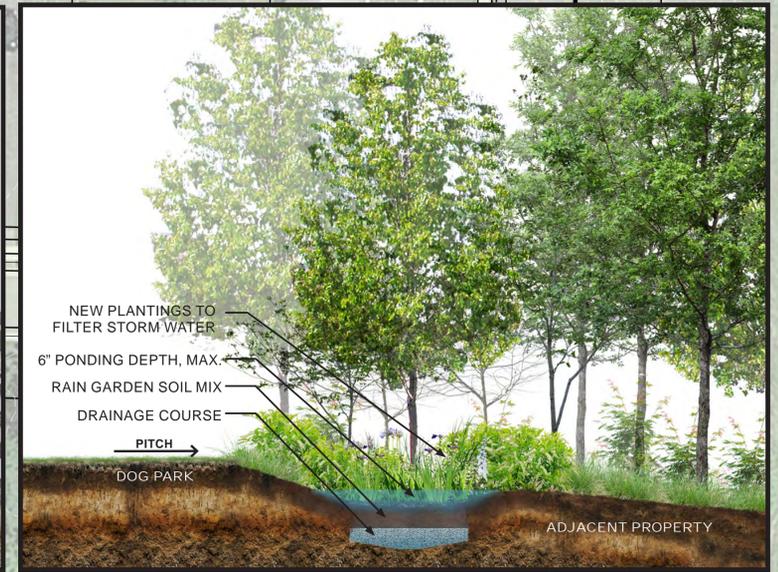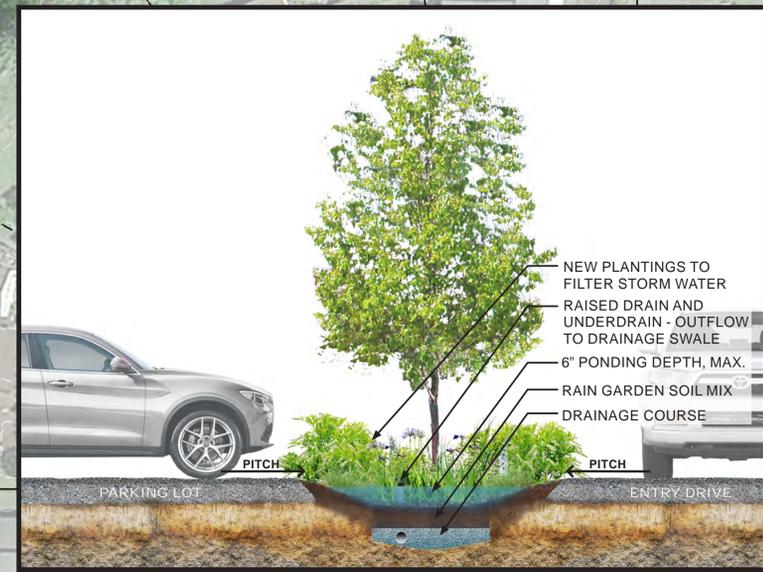

TO  
AMBASSADOR  
DRIVE