


FUTURE DOG PARK AT HARLAN FISHER PARK

SCHEMATIC DESIGN - ENLARGEMENT PLAN OF DOG PARK



Bayer Landscape Architecture, PLLC

DECEMBER 2021

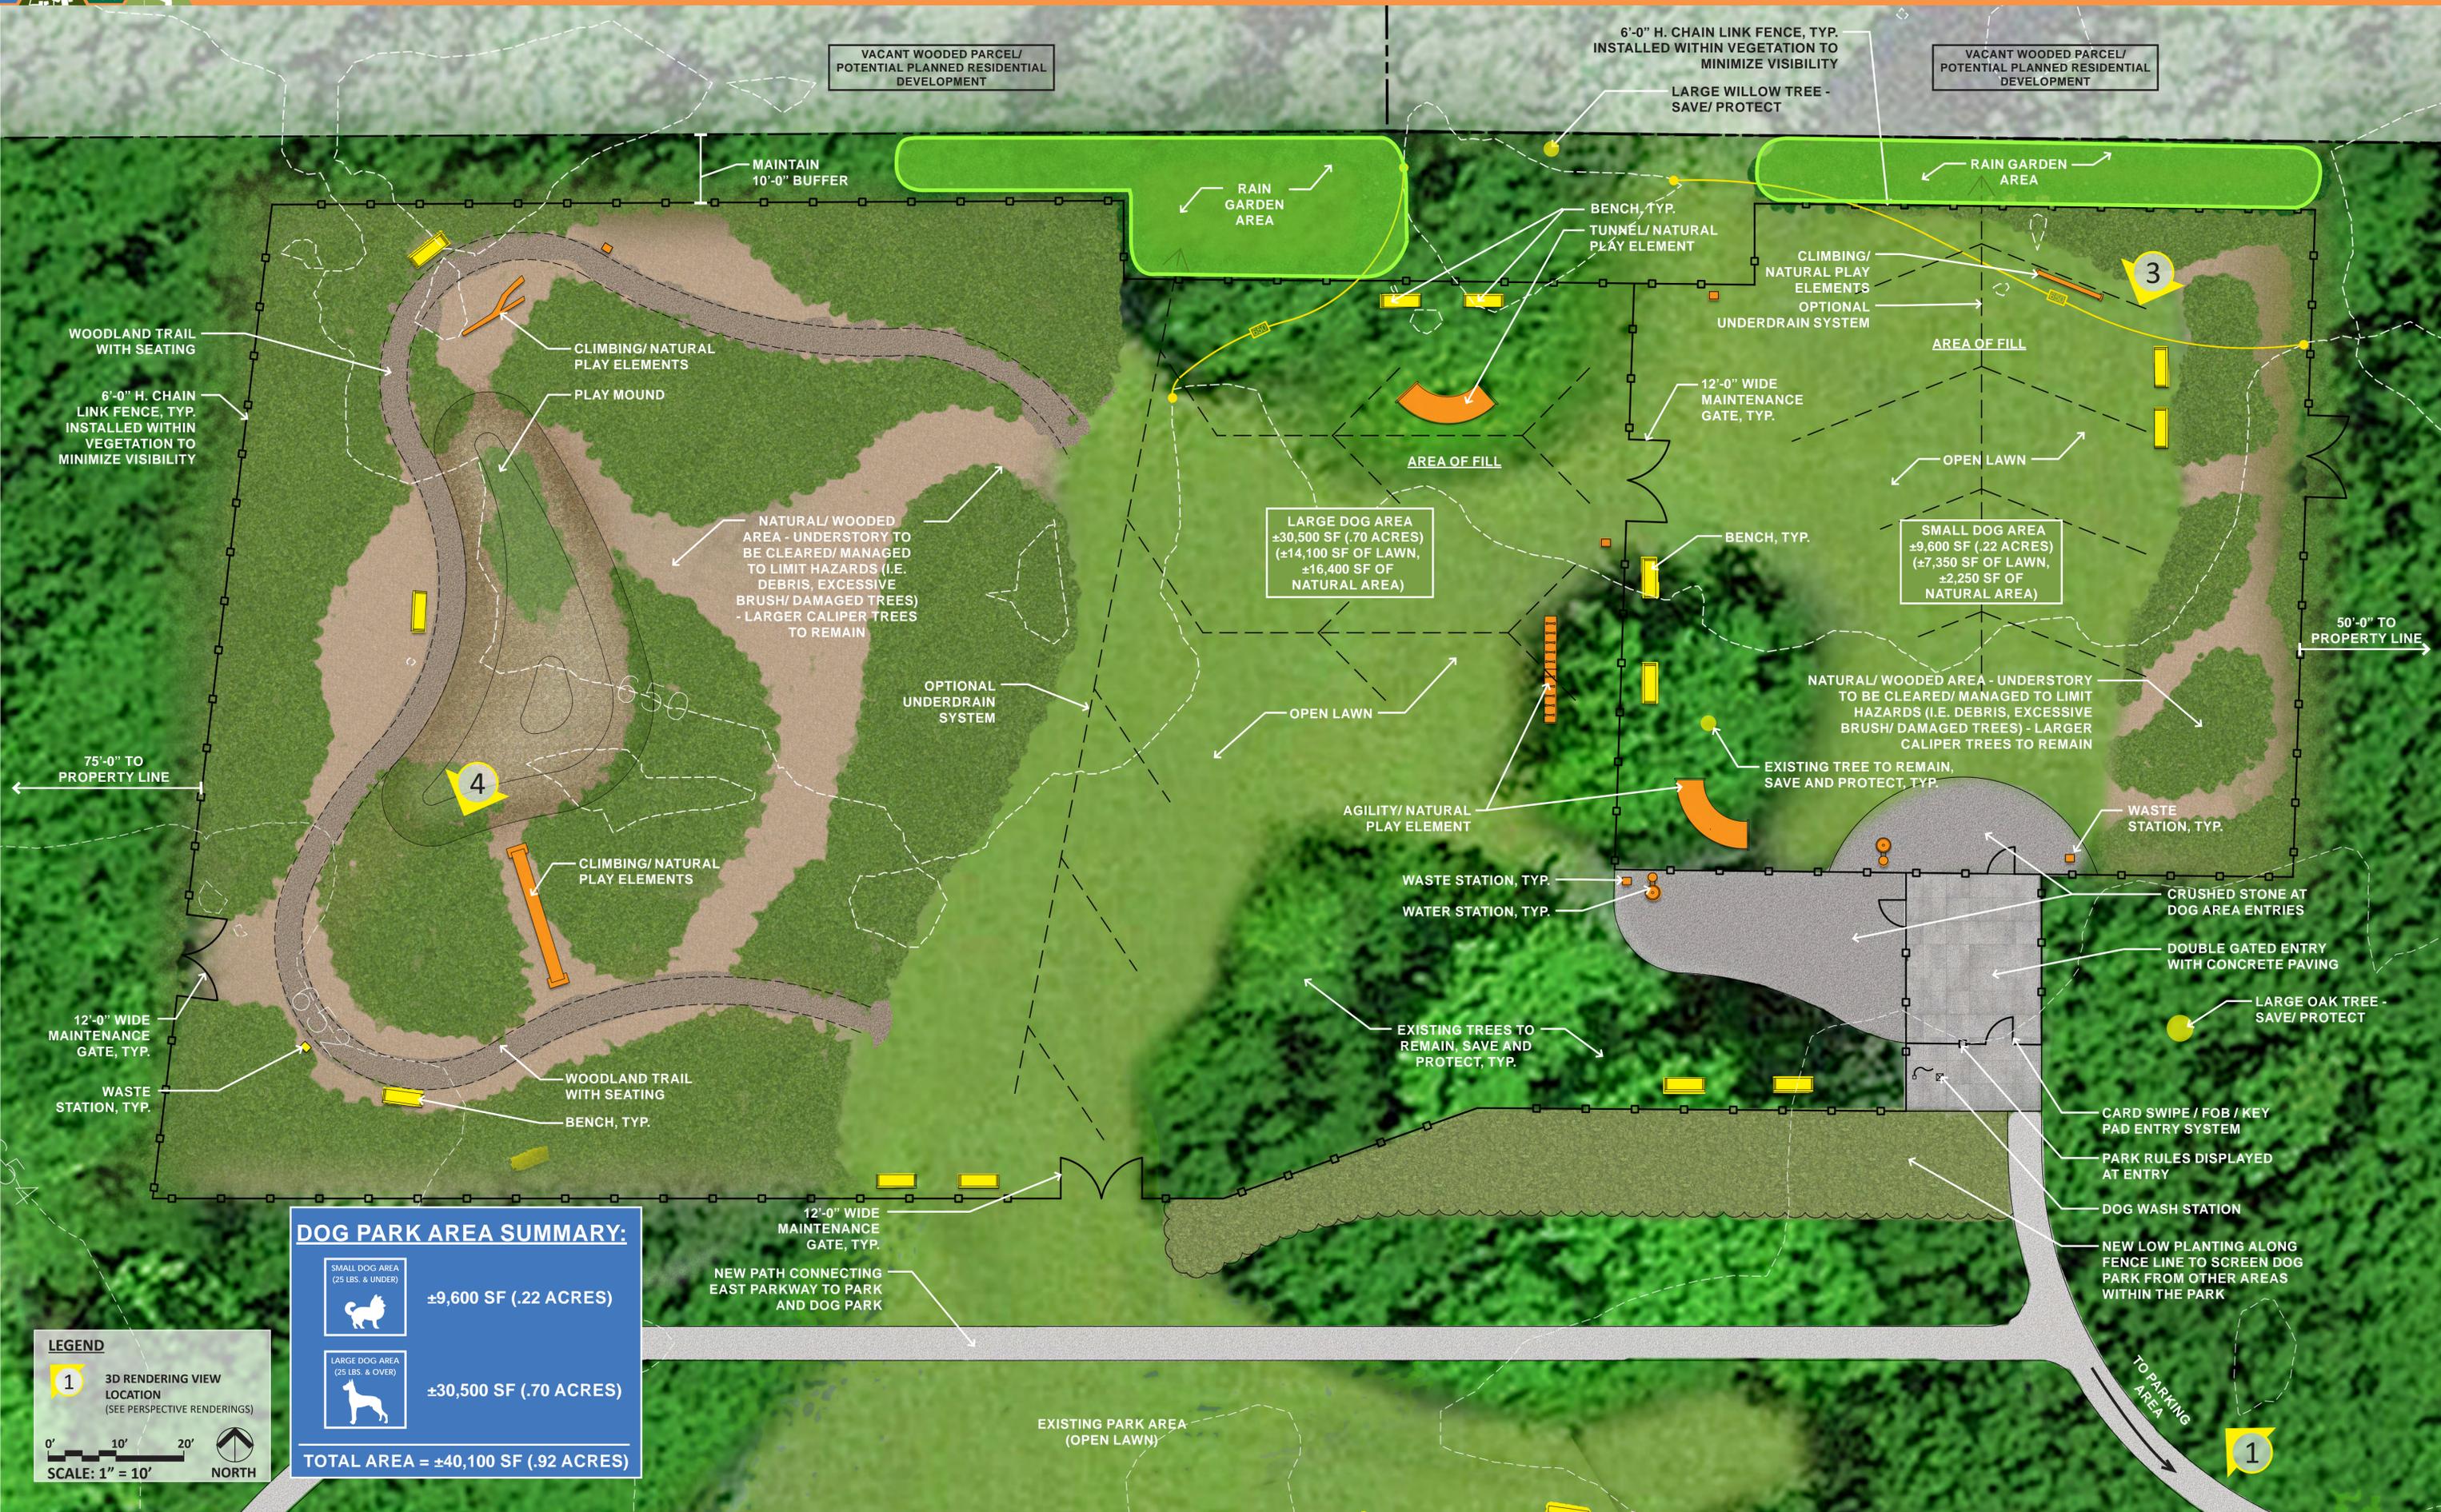

DOG PARK AREA SUMMARY:

	SMALL DOG AREA (25 LBS. & UNDER)	±9,600 SF (.22 ACRES)
	LARGE DOG AREA (25 LBS. & OVER)	±30,500 SF (.70 ACRES)
TOTAL AREA = ±40,100 SF (.92 ACRES)		

LEGEND

1 3D RENDERING VIEW LOCATION (SEE PERSPECTIVE RENDERINGS)

0' 10' 20'

SCALE: 1" = 10'

NORTH

1