




# DOG PARK AT HARLAN FISHER PARK

## DESIGN DEVELOPMENT - SITE PLAN PHASE 1, 2, & 3



Bayer Landscape Architecture, PLLC

February 3, 2023

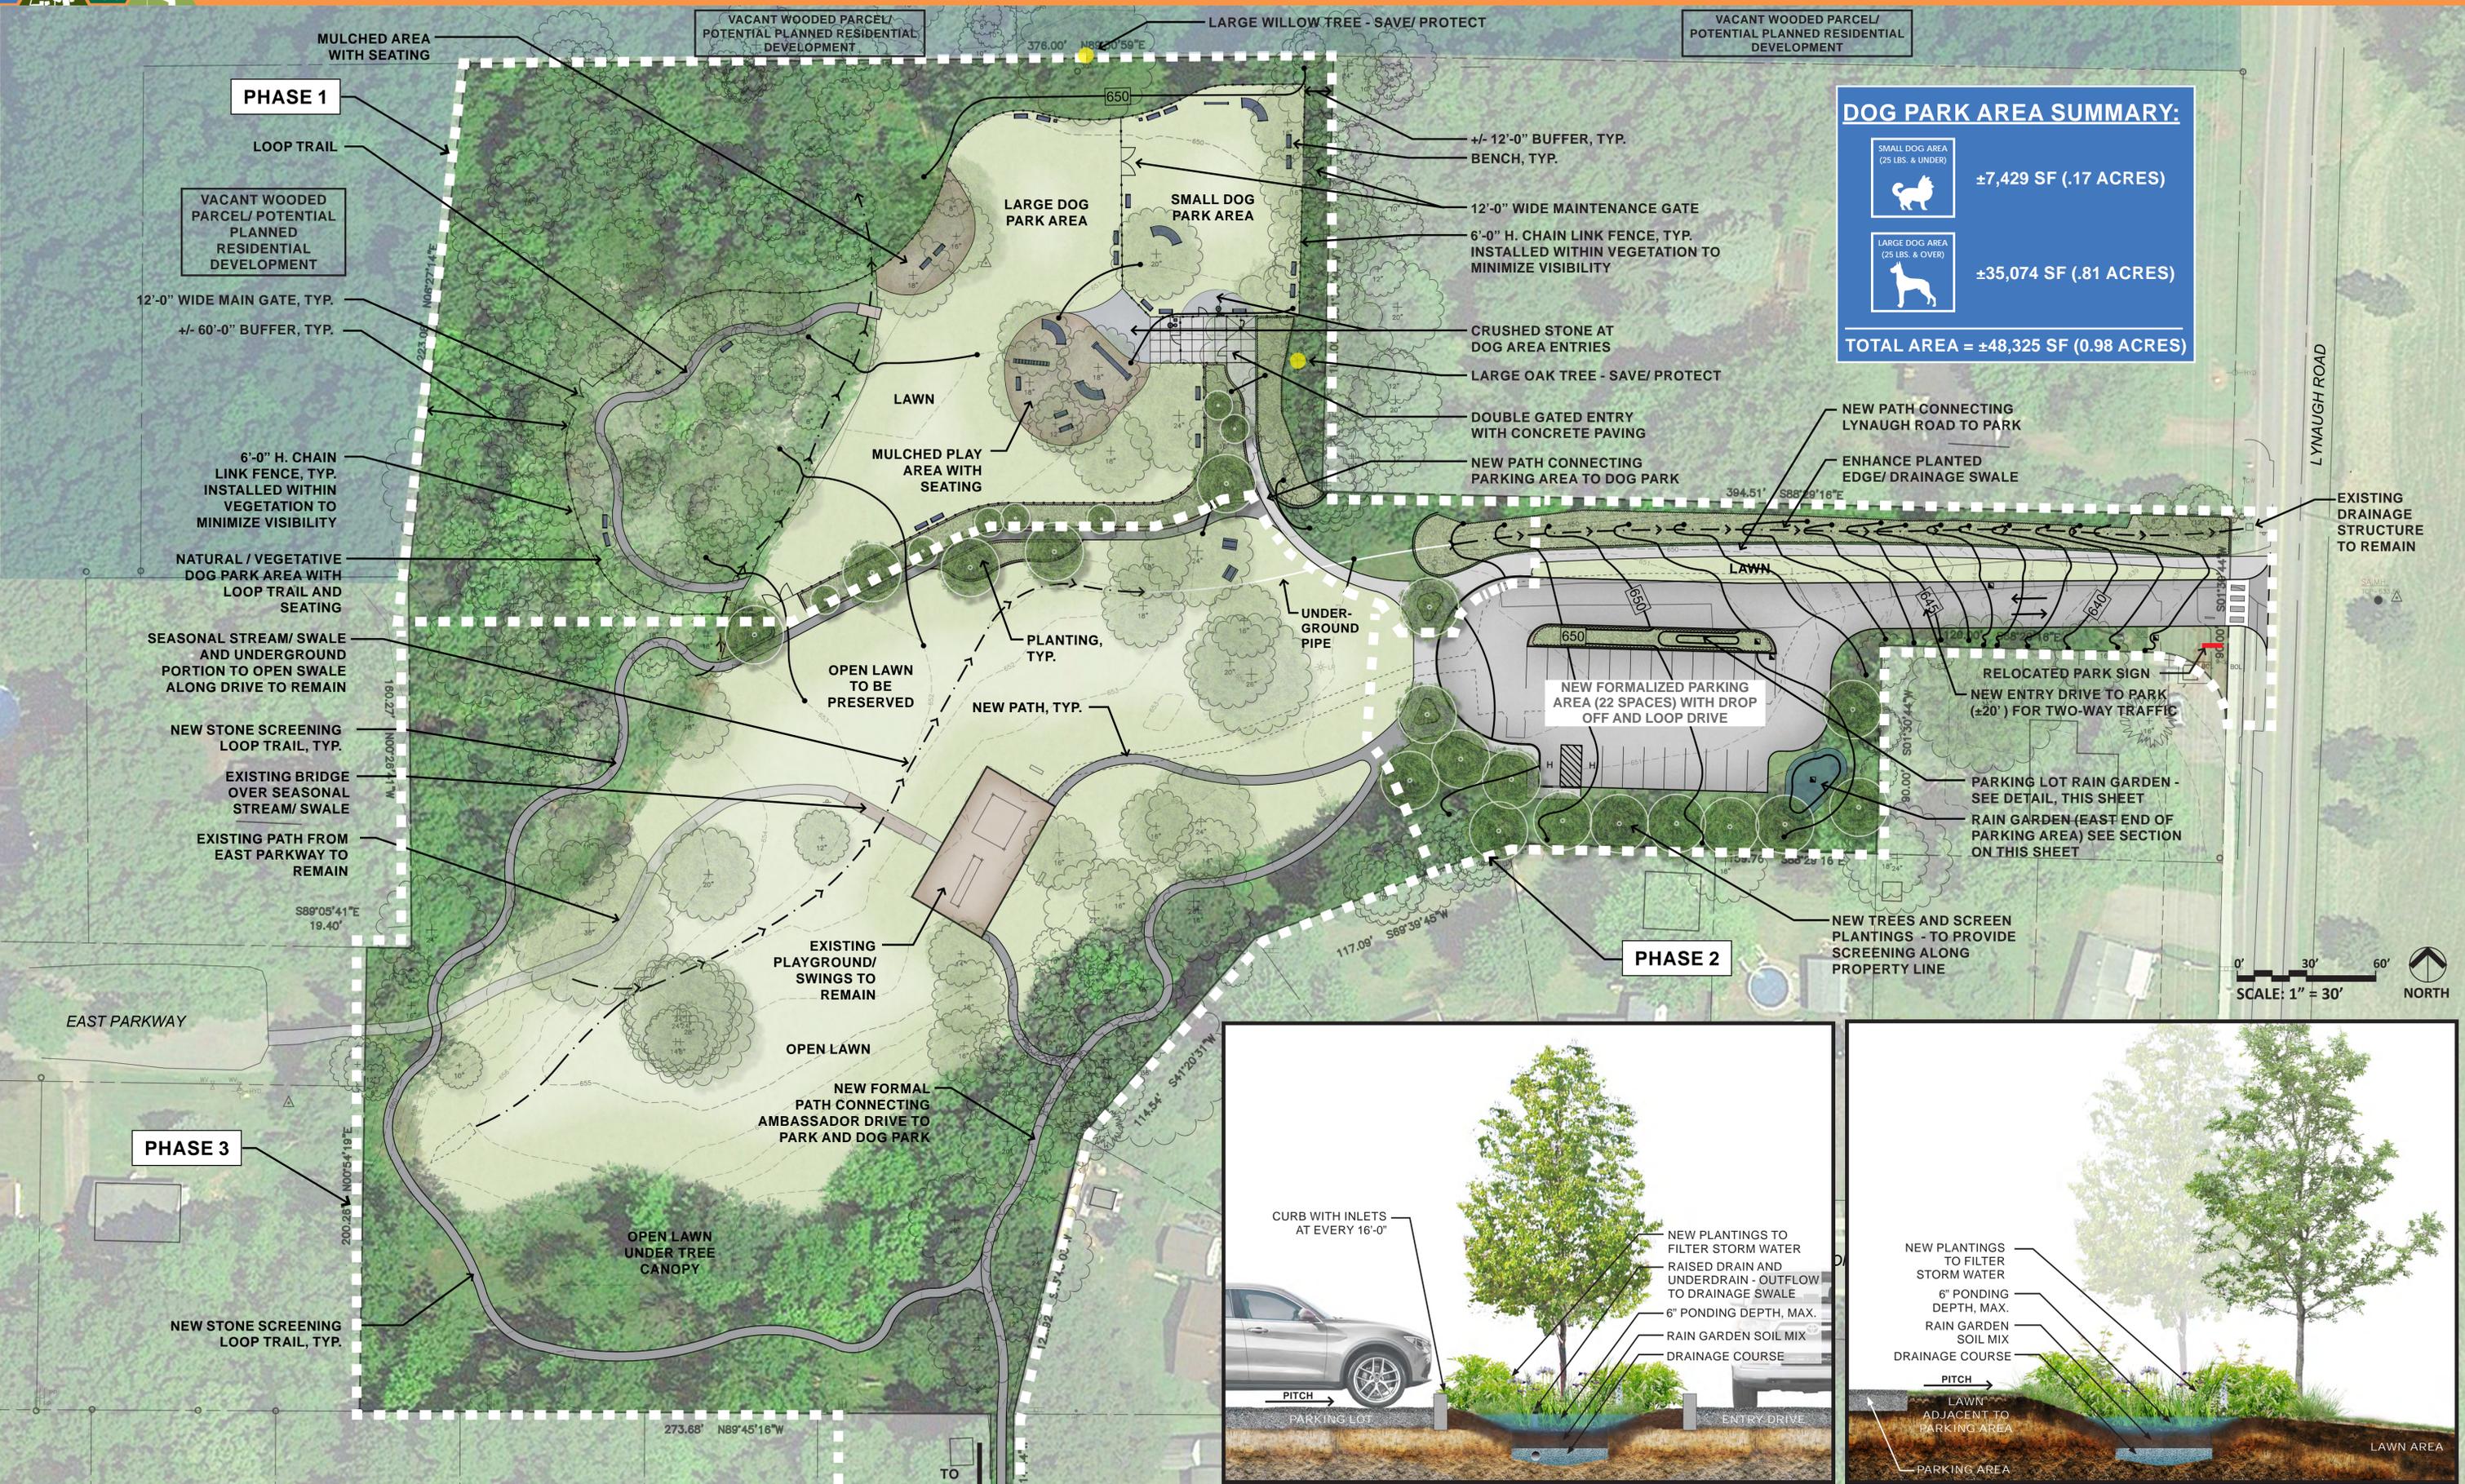

**DOG PARK AREA SUMMARY:**

- SMALL DOG AREA (25 LBS. & UNDER) ±7,429 SF (.17 ACRES)
- LARGE DOG AREA (25 LBS. & OVER) ±35,074 SF (.81 ACRES)
- TOTAL AREA = ±48,325 SF (0.98 ACRES)**

